


MATCHLINE SHEET 2

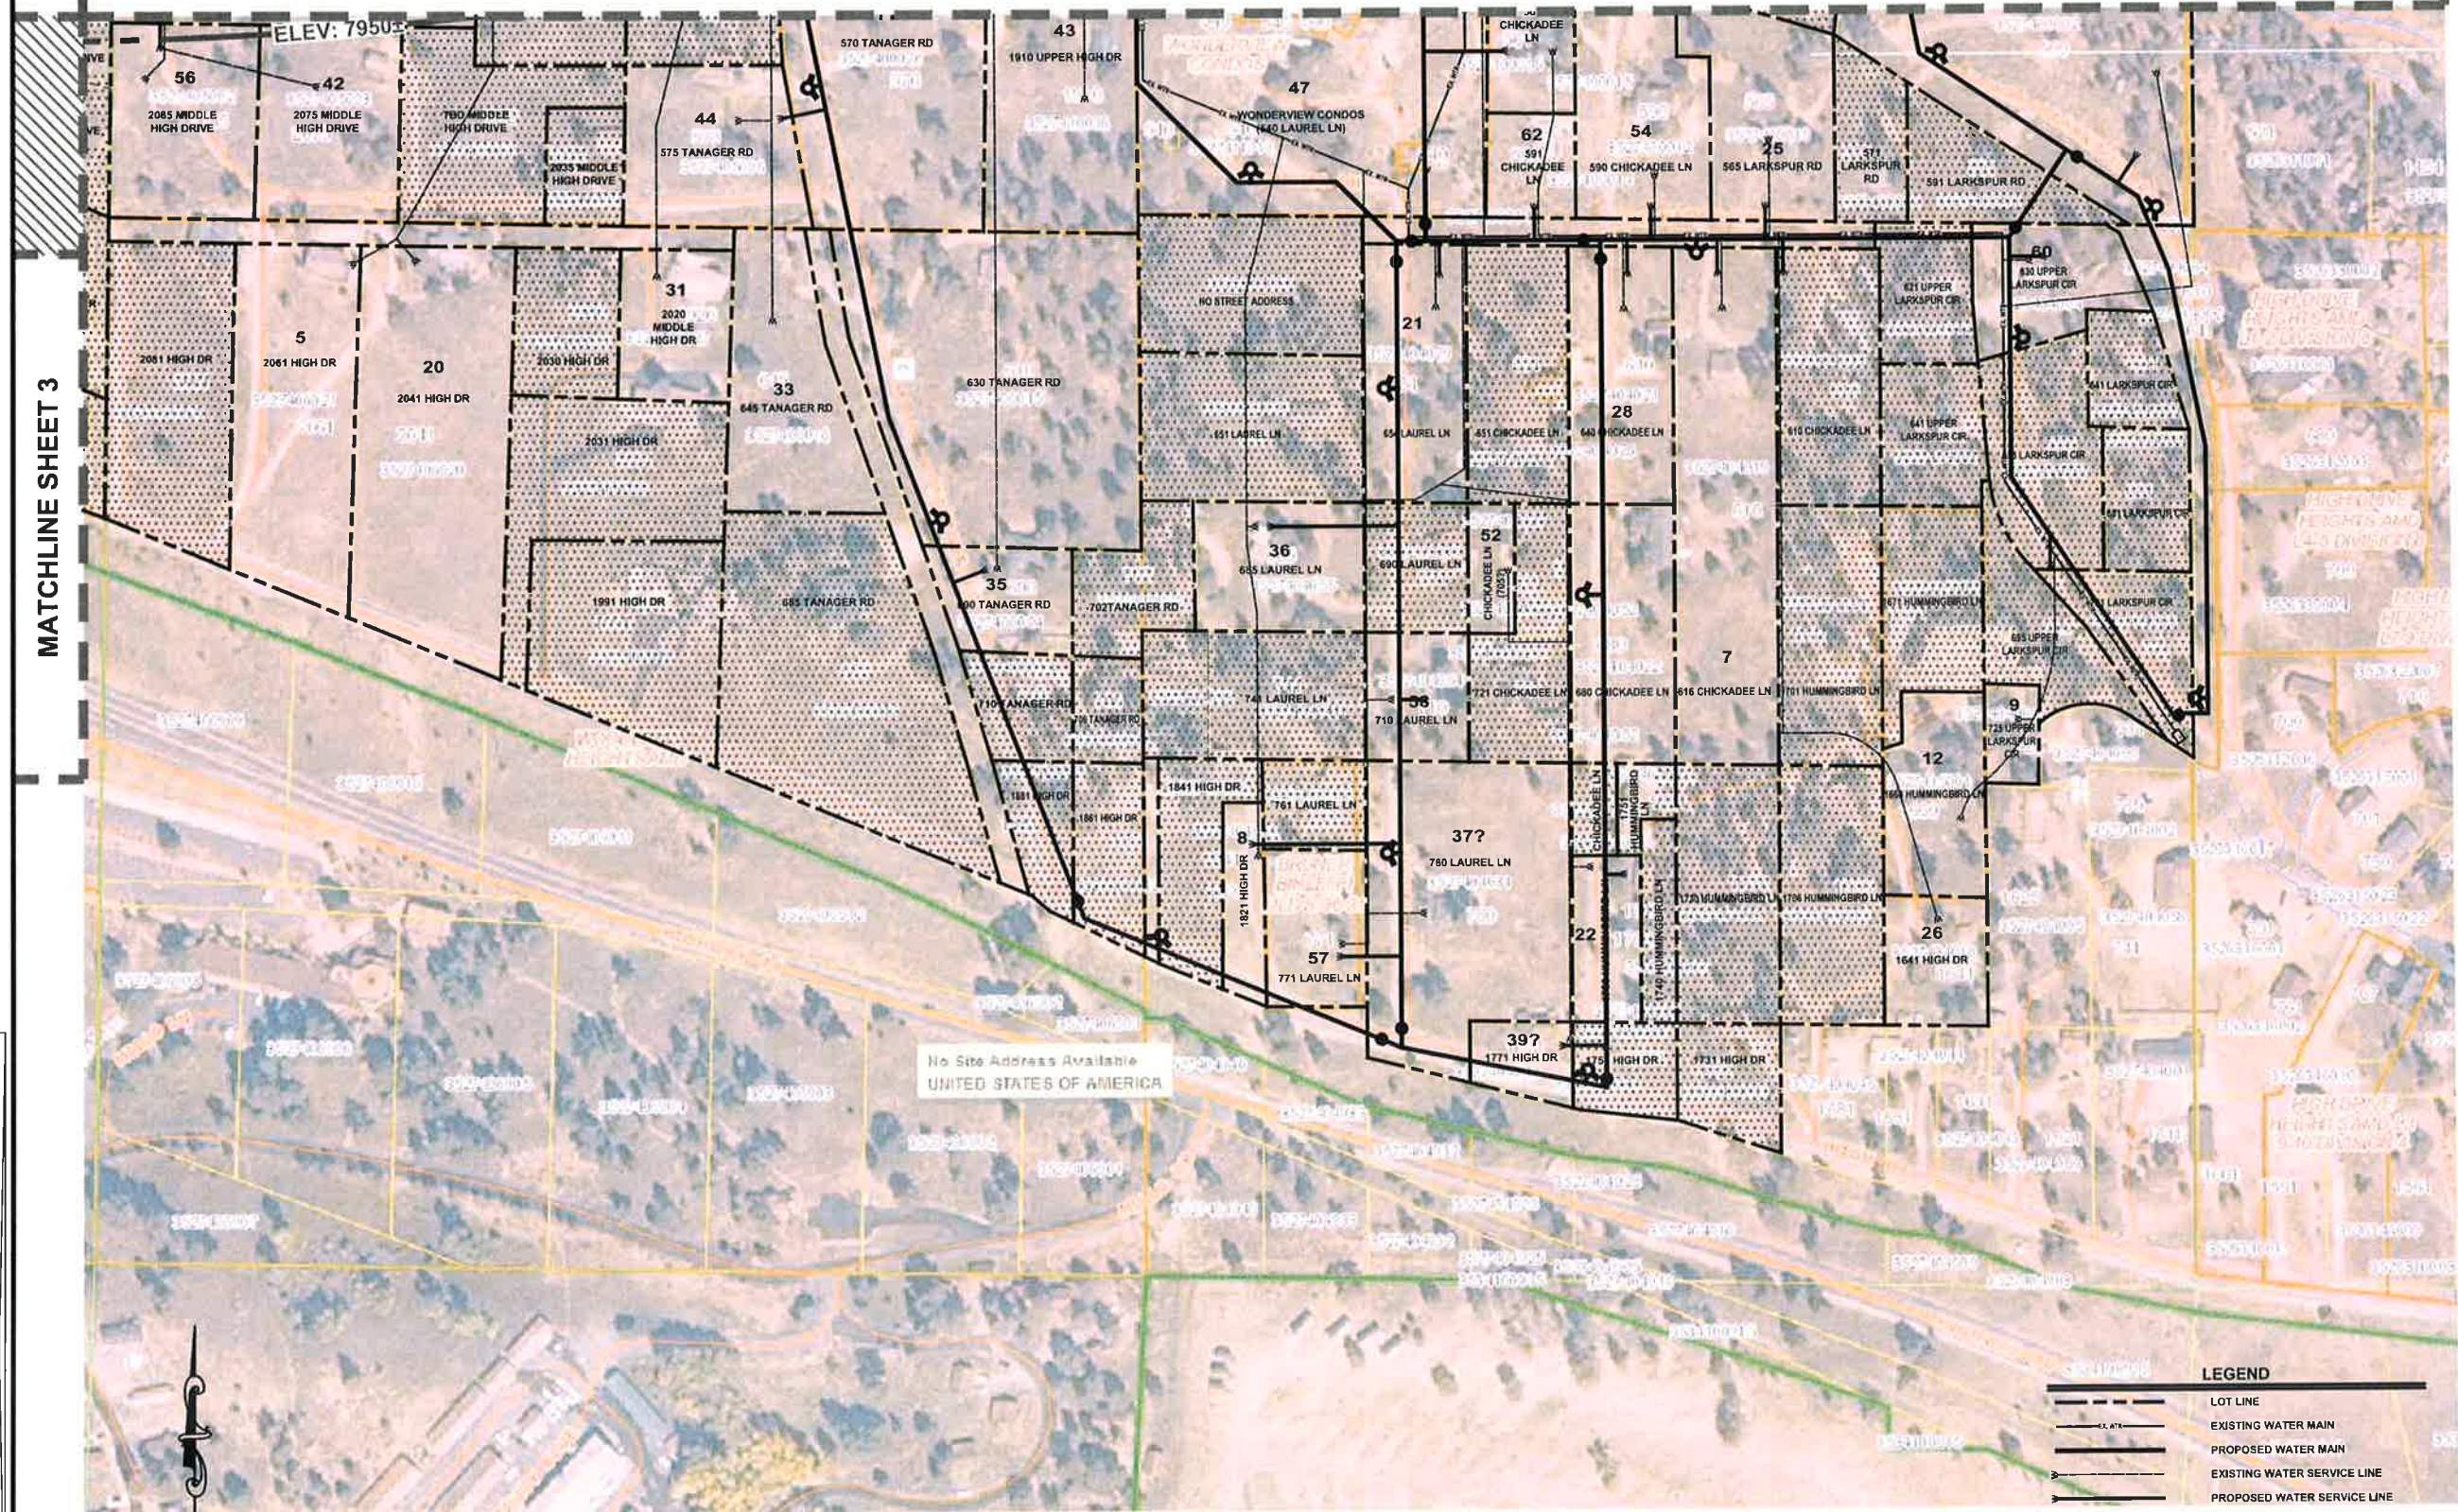

IF THIS STAMP IS NOT HERE,
IT IS NOT ORIGINAL

[illegible]

Landmark Engineering
Engineers Planners Surveyors Geotechnical
3521 West Ellsworth Blvd., Loveland, Colorado 80537
(970) 687-6286 • Toll Free 1-888-333-5354 • Fax (970) 687-6288
www.landmarkinc.com

DATE: SEPT. 2016
SCALE: 1"=100'
DRAWN: BRW
DESIGNED: RAH
APPROVED: RAH

HONDIUS—WONDERVIEW WATER SYSTEM

374

B NO.: WONDEC
4HBA-01-108

1 of 3

This document is an instrument of professional service of Landmark Engineering Ltd. (L.E.L.). Landmark shall, to the fullest extent permitted by law, be held harmless and released of any damages, liabilities or cost arising or allegedly arising out of unauthorised modifications, change or reuse of this document by others.

